


GREEN AND USER WELL-BEING STRATEGIES:

- ADD DAYLIGHTING IN MAIN SPACES VIA ADDITIONAL WINDOWS, SKYLIGHTS - BOTH TRADITIONAL AND TUBULAR
- NO OR LOW V.O.C. MATERIALS TO BE USED
- SOUND - USE MATERIALS THAT ABSORB SOUND, MINIMIZE NOISE TRANSMISSION BETWEEN SPACES
- SOLAR PANELS - MAKE THE ROOF WORK FOR SIBS
- GREY WATER RE-USE - CAPTURED RAINWATER TO BE USED IN TOILETS & FOR LANDSCAPE IRRIGATION
- DUAL FLUSH TOILETS AND HIGH EFFICIENCY FAUCETS
- CHILD SCALE USE FEATURES
- IMPROVE APPROACH PATHWAY, ENTRY WITH LANDSCAPING AND FRONT PORCH

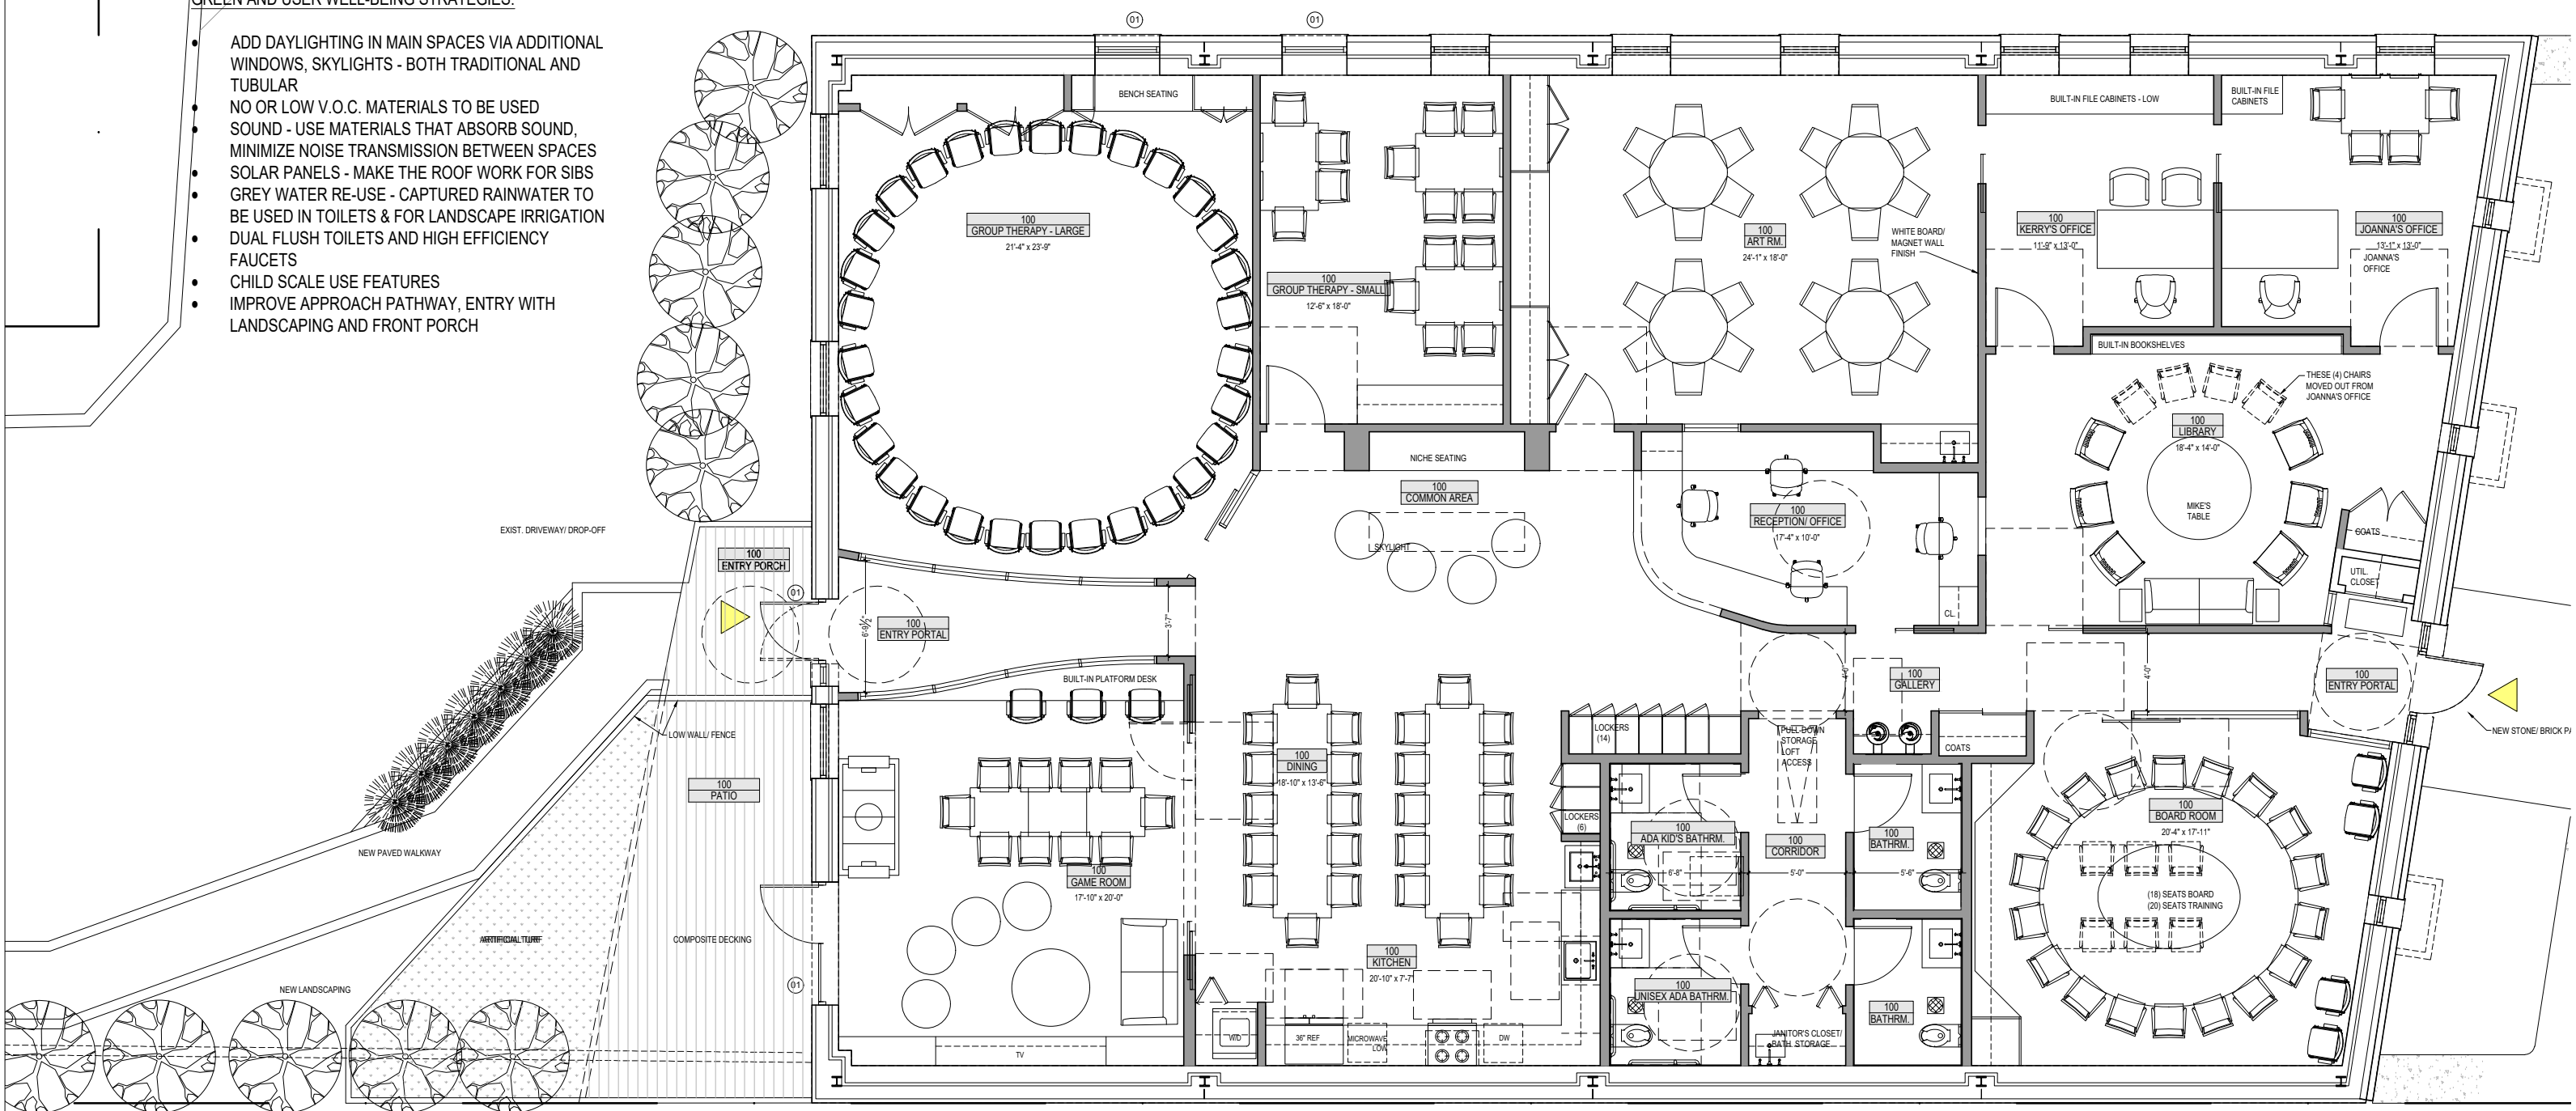

1 FLOOR PLAN

Scale: 1/8" = 1'-0"



SIBS PLACE
an affiliate of Aljazeera South Arabia

























SIBS PLACE
an affiliate of Mount Sinai South Nassau

510

SIBS PLACE





510

PARK

SIBS PLACE

510





510

PARK